


BUSINESS ADDRESS:
207 N. Saginaw St.
Byron, MI 8418
(810) 266-6526
barnwood@timelesslumber.com



WAREHOUSE ADDRESS:
8440 Bennett Lake Rd.
Fenton, MI 48430
DATE: 12/19/2016
www.timelesslumber.com

Drywall concealed mantel mount

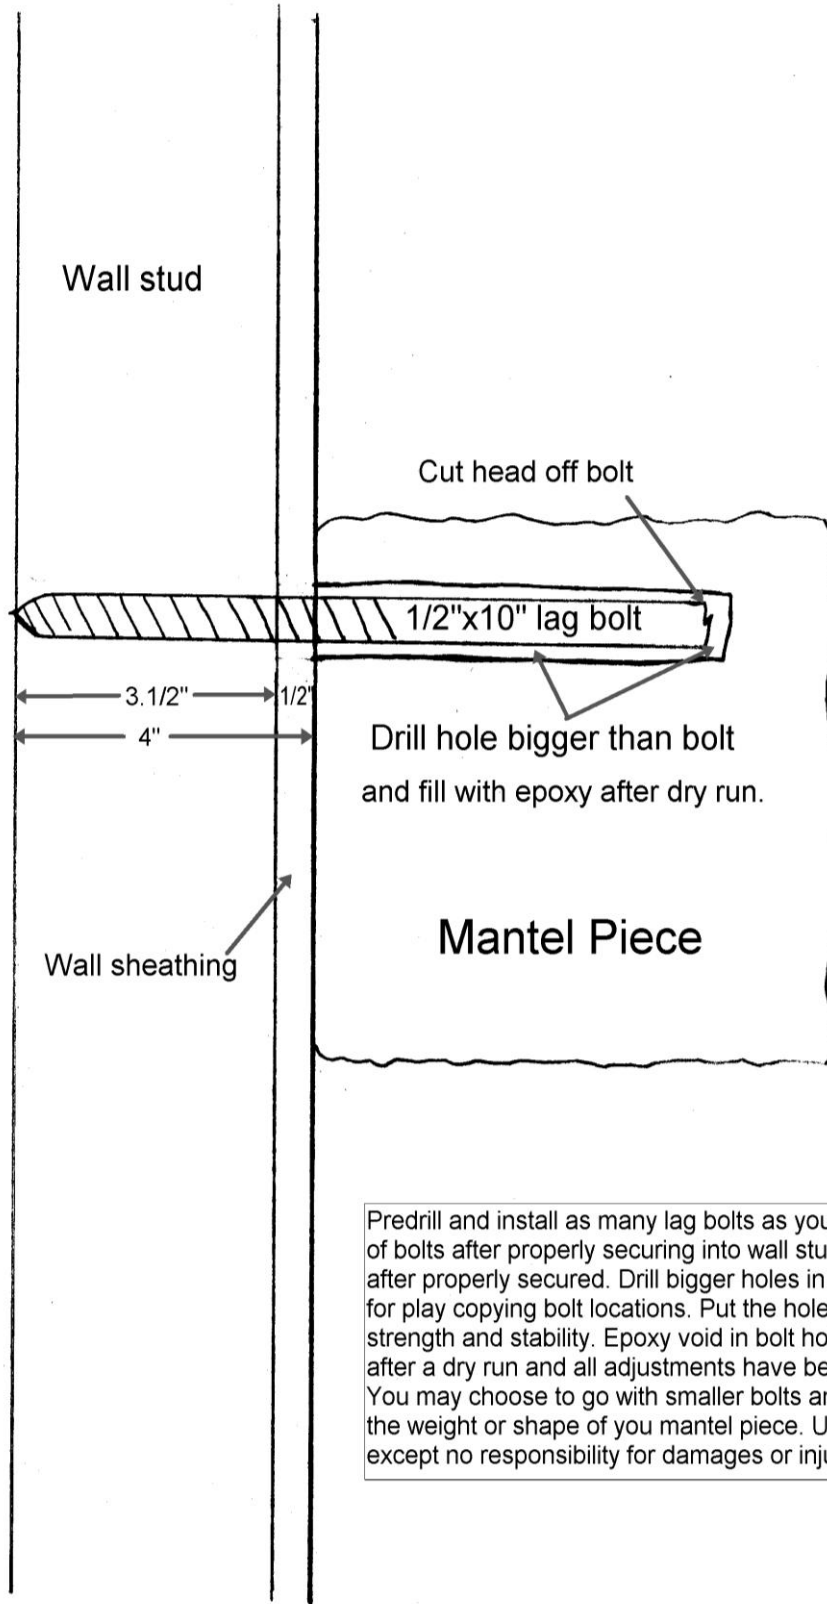

© 1995 Christopher Construction Company/Barnwood